


Sótano de la Palma Seca

Municipio de Ciudad Valles, S.L.P.

Brunton compass & tape survey, 14 July 1969, by William R. Elliott, James McIntire & Don Broussard. Re-drawn by Elliott, 2013. Entrance elevation 151.5 m, depth 54 m, horizontal length 156 m, extent 198 m.



Plan

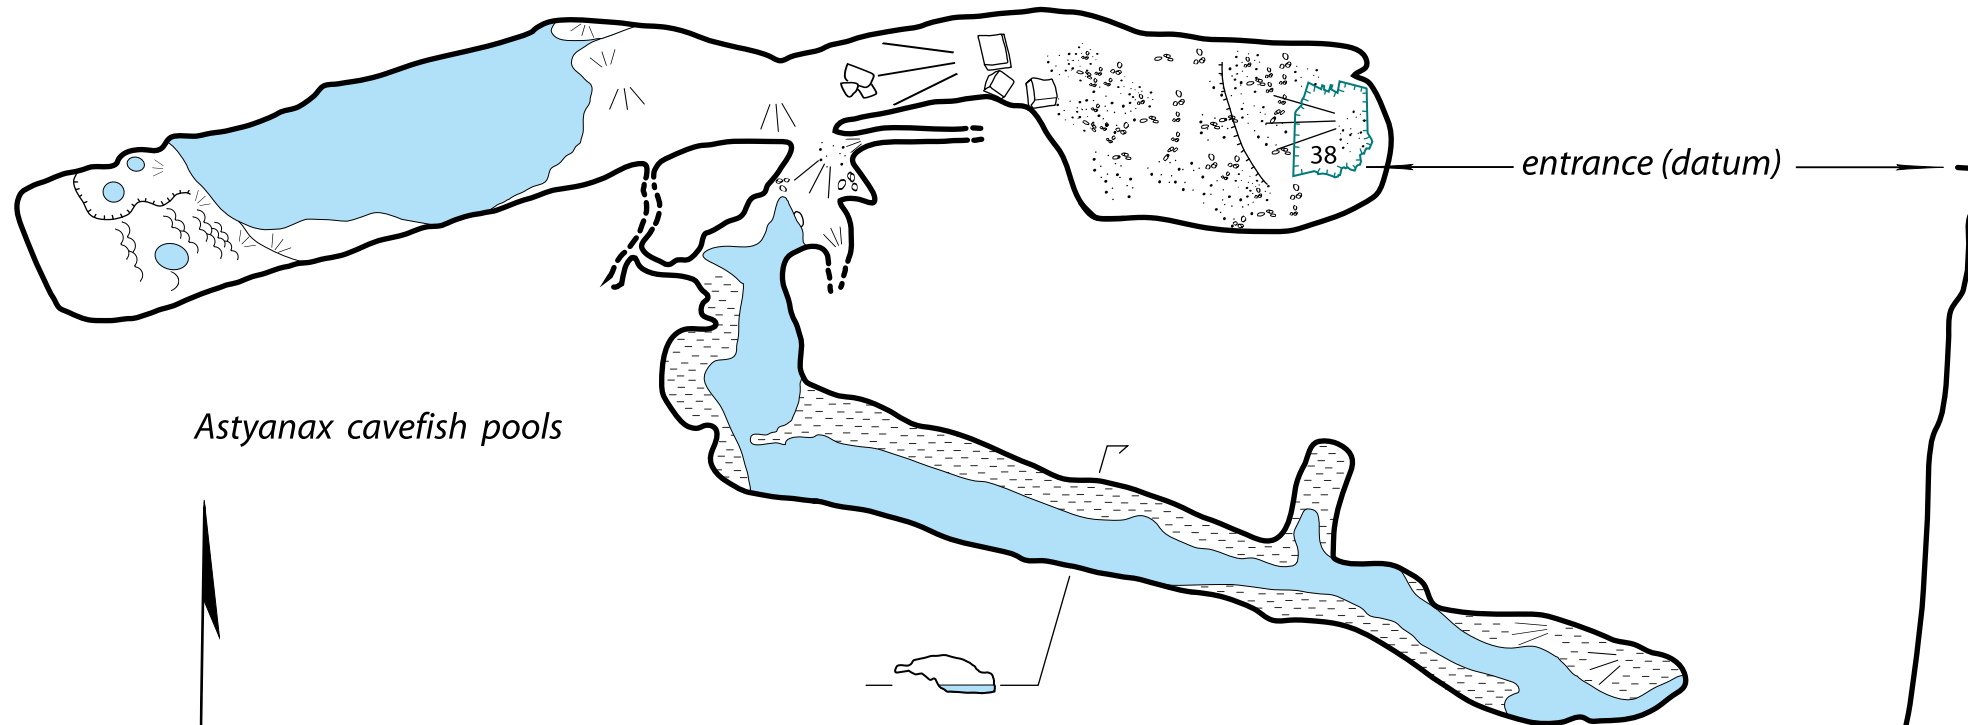

Astyanax cavefish pools



Ngrid

Profile

facing north

